




**GE Healthcare**  
**Project Management**

GE Healthcare has made reasonable efforts to ensure this BIM file conforms to requirements of the applicable pre-installation manual. This BIM file was produced to assist with site planning and is not intended for construction or final building modeling. GE Healthcare is not responsible for any damages resulting from use of such file for construction or final building modeling purposes. Compliance with all applicable local, state, and federal laws and regulations is the responsibility of the customer or its designated architects and engineers. Please keep in mind the information in this BIM file is dynamic and is subject to change without notice. It is the responsibility of the customer or its designated architect(s) and engineer(s) to ensure they have the latest equipment or product information.

**DISCOVERY CT750 HD - RENDERING**

<b>Project number</b>	<b>6-68</b>
<b>Date</b>	<b>19.JAN.17</b>
<b>Drawn by</b>	<b>GENPACT</b>
<b>Checked by</b>	

<b>A-1</b>
<b>Scale 12" = 1'-0"</b>

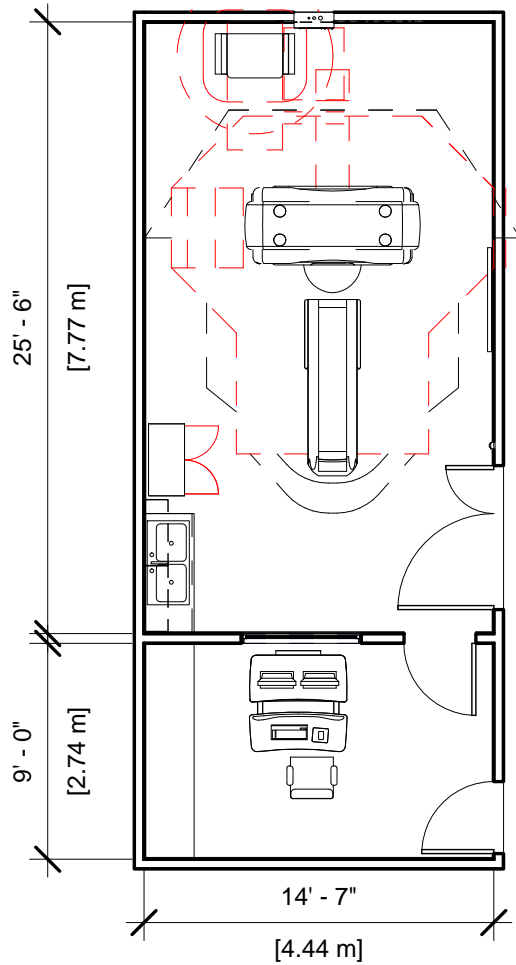

### Specialty Equipment Schedule

Description	Weight (lbs)	BTU
CONTROL ROOM		
OPERATORS CONSOLE	568	6000
EXAM ROOM		
MAIN DISCONNECT	125	0
LIGHTSPEED GANTRY	5350	35007
STORAGE CABINET	99	0
POWER DISTRIBUTION UNIT	798	0
CT TABLE	881	0



**GE Healthcare  
Project Management**

GE Healthcare has made reasonable efforts to ensure this BIM file conforms to requirements of the applicable pre-installation manual. This BIM file was produced to assist with site planning and is not intended for construction or final building modeling. GE Healthcare is not responsible for any damages resulting from use of such file for construction or final building modeling purposes. Compliance with all applicable local, state, and federal laws and regulations is the responsibility of the customer or its designated architects and engineers. Please keep in mind the information in this BIM file is dynamic and is subject to change without notice. It is the responsibility of the customer or its designated architect(s) and engineer(s) to ensure they have the latest equipment or product information.

#### DISCOVERY CT750 HD PLAN & SCHEDULE

Project number	6-68
Date	19.JAN.17
Drawn by	GENPACT
Checked by	

**A-2**

Scale 1/8" = 1'-0"

Hold the Left Click for Rotating around  
Use the Scroll for Zooming in and out



6-68 - Discovery CT750 HD w-1700 Table



GE Healthcare

[Click for Site Planning Support](#)